






NORTH SIDE VIEW



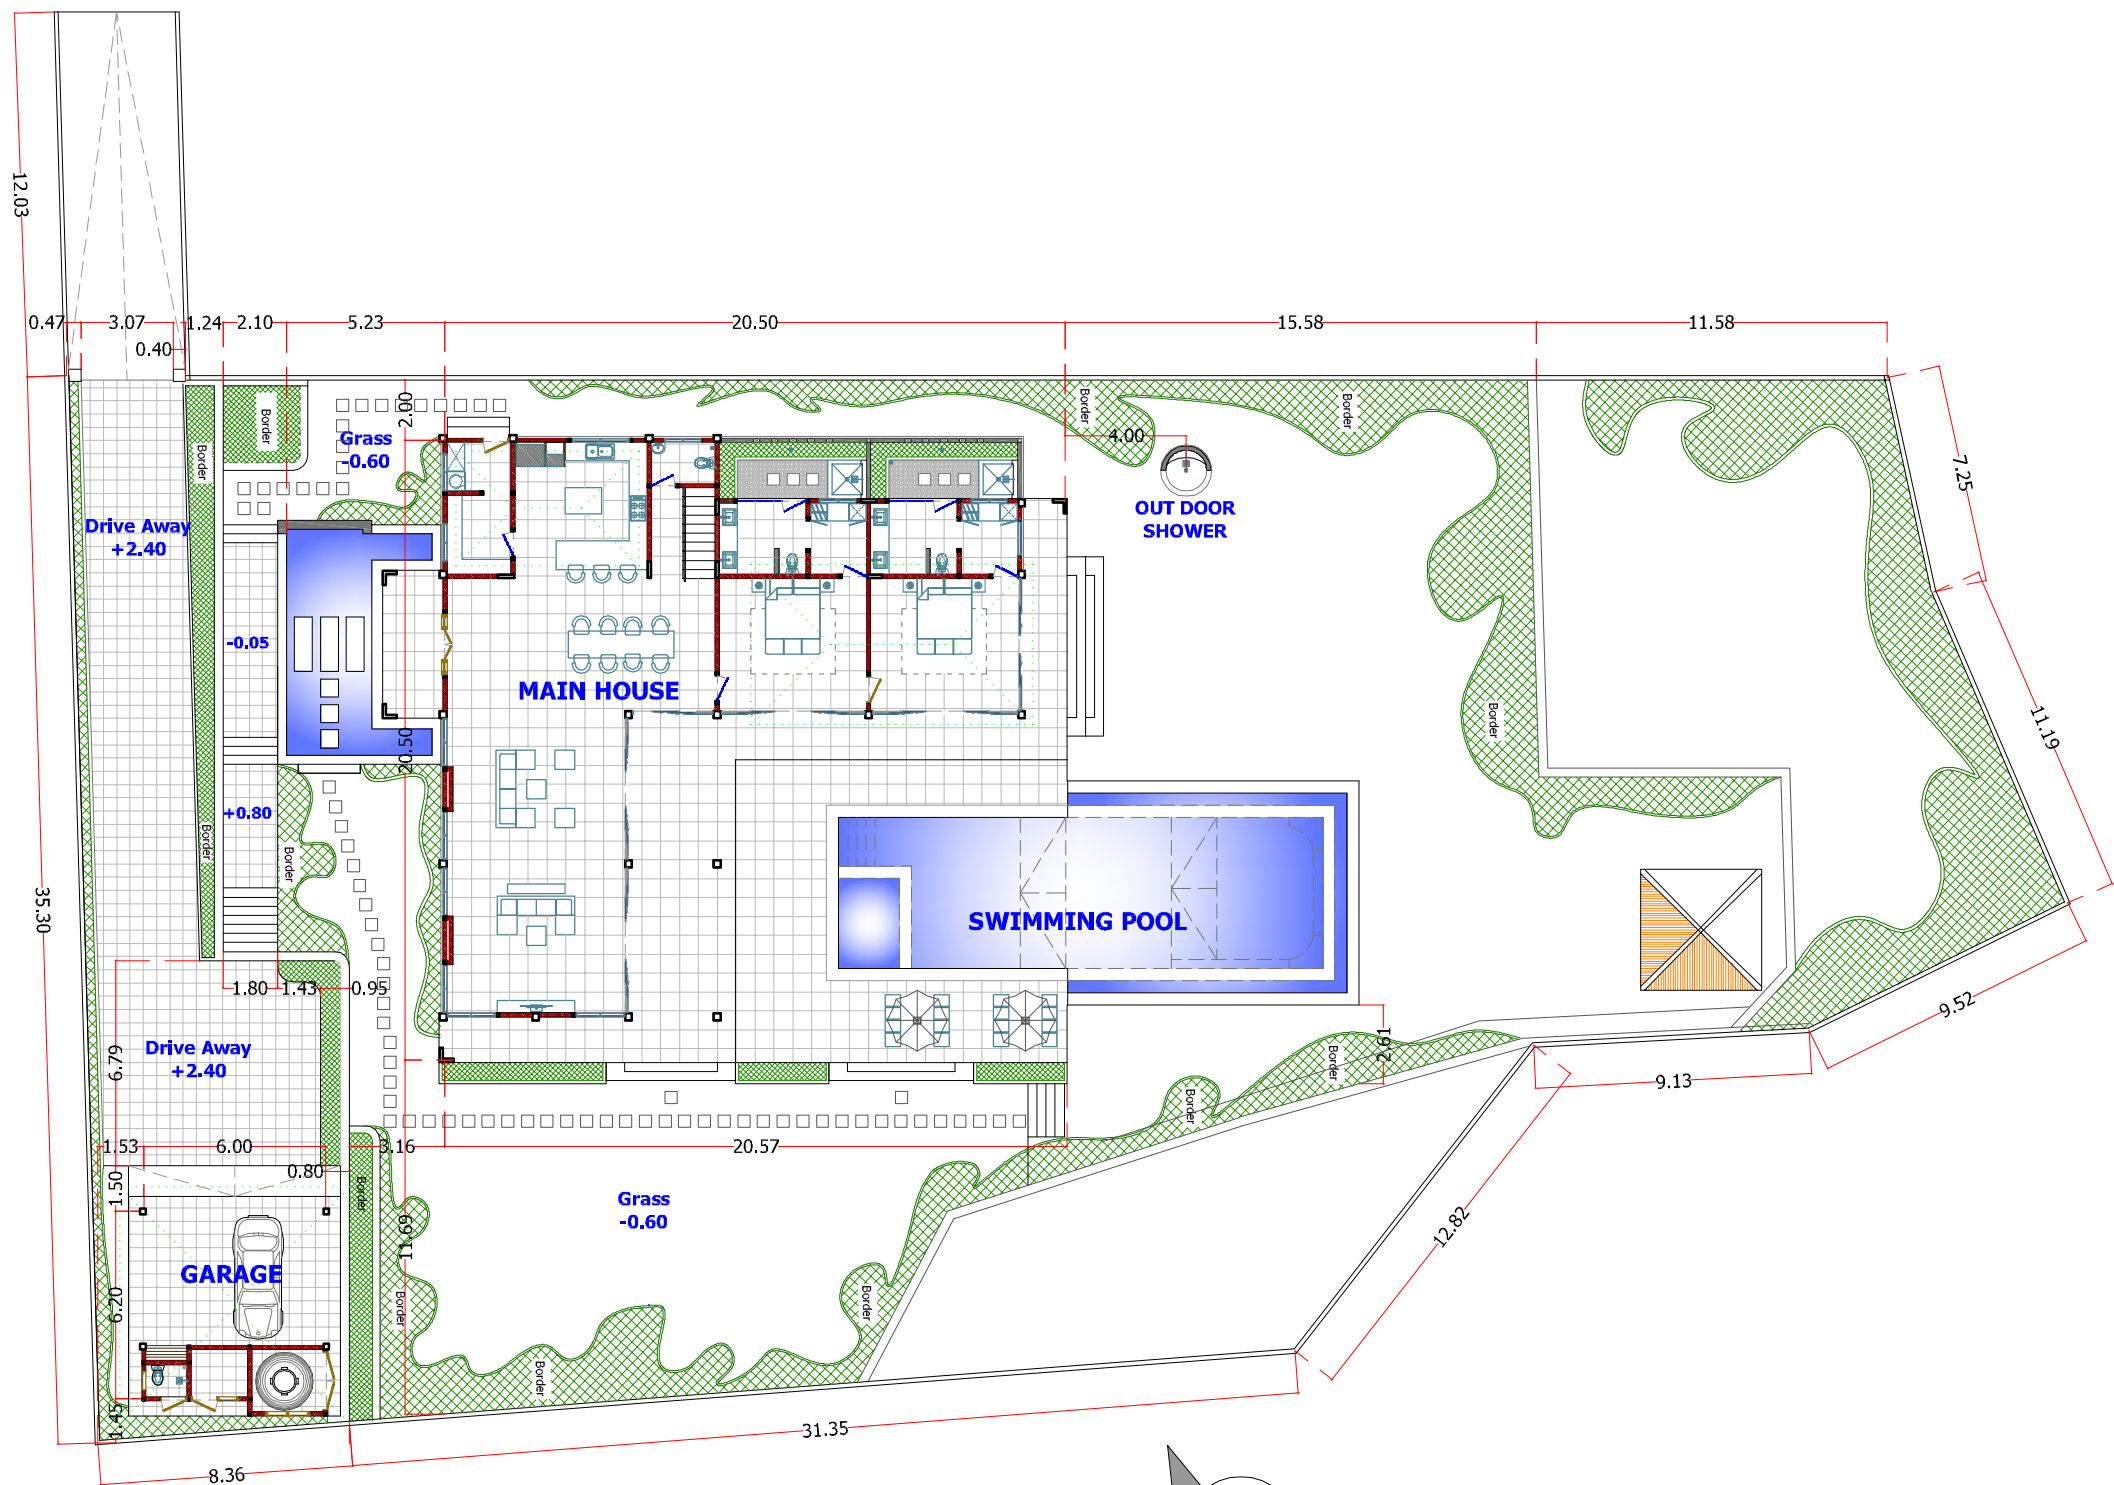



LAY OUT PLAN
skala 1: 250

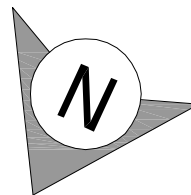

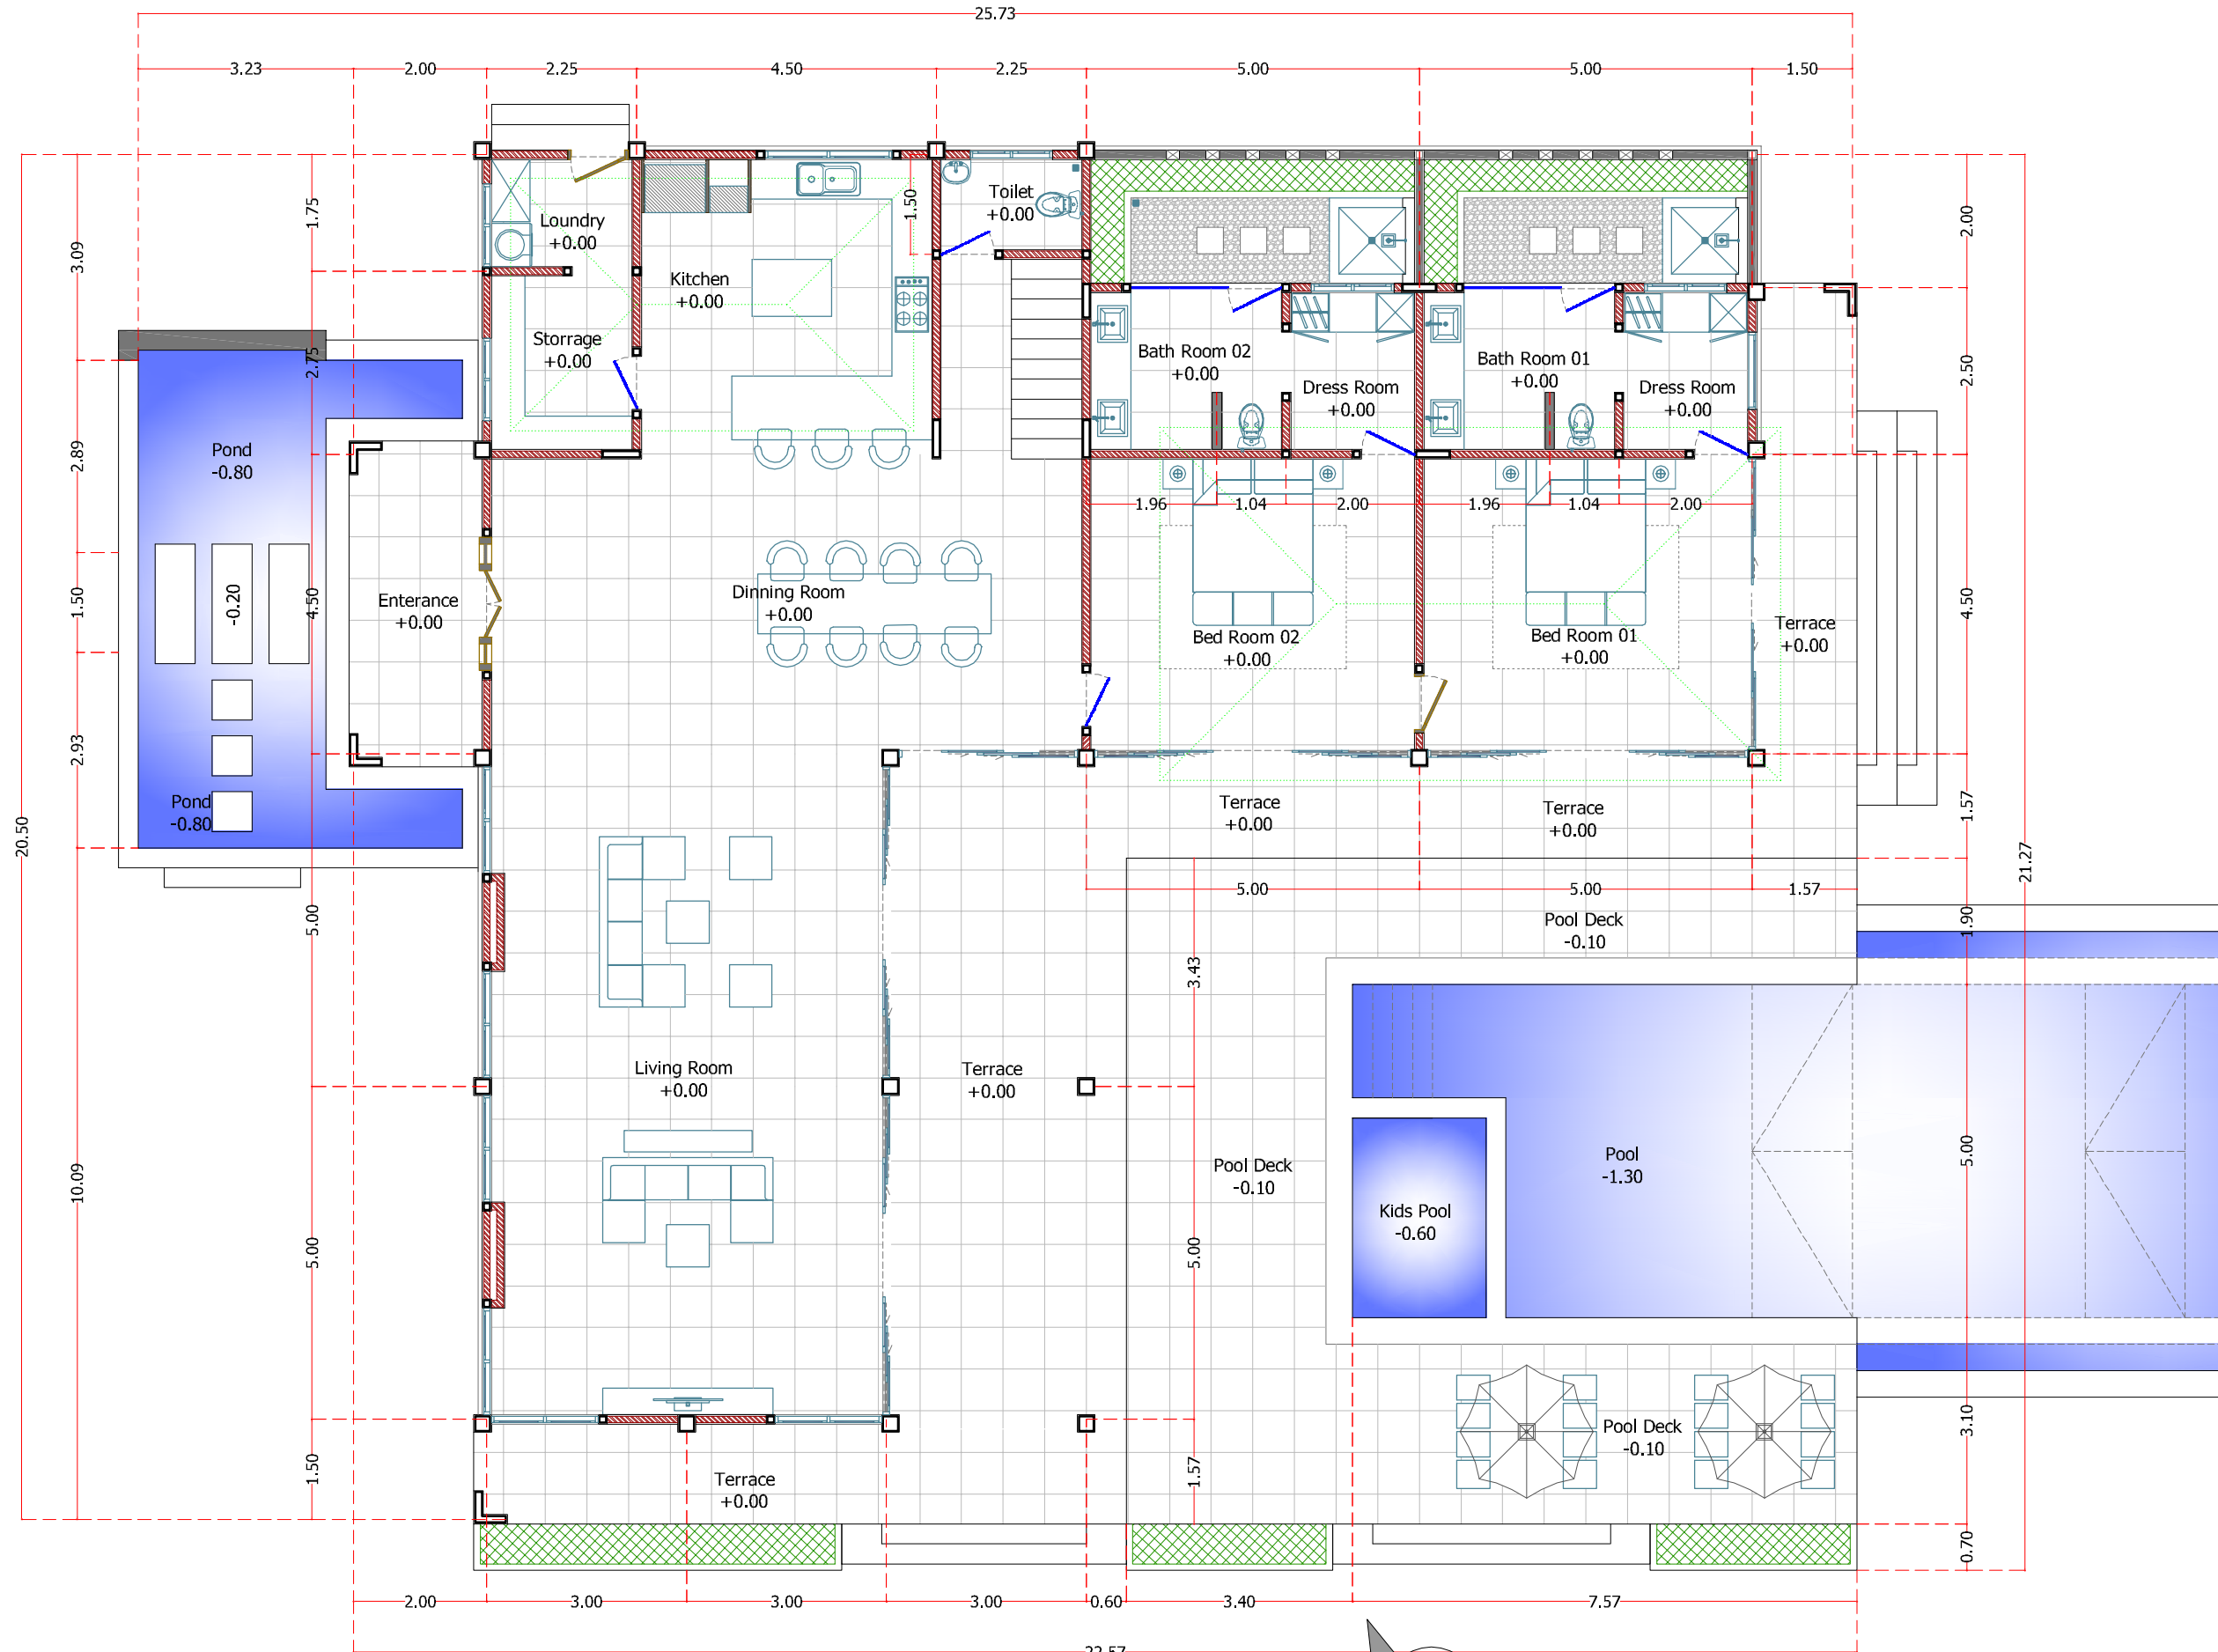

MAIN HOUSE
DOWN STAIR PLAN
skala 1: 100

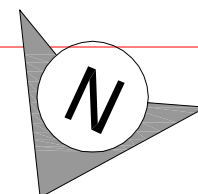

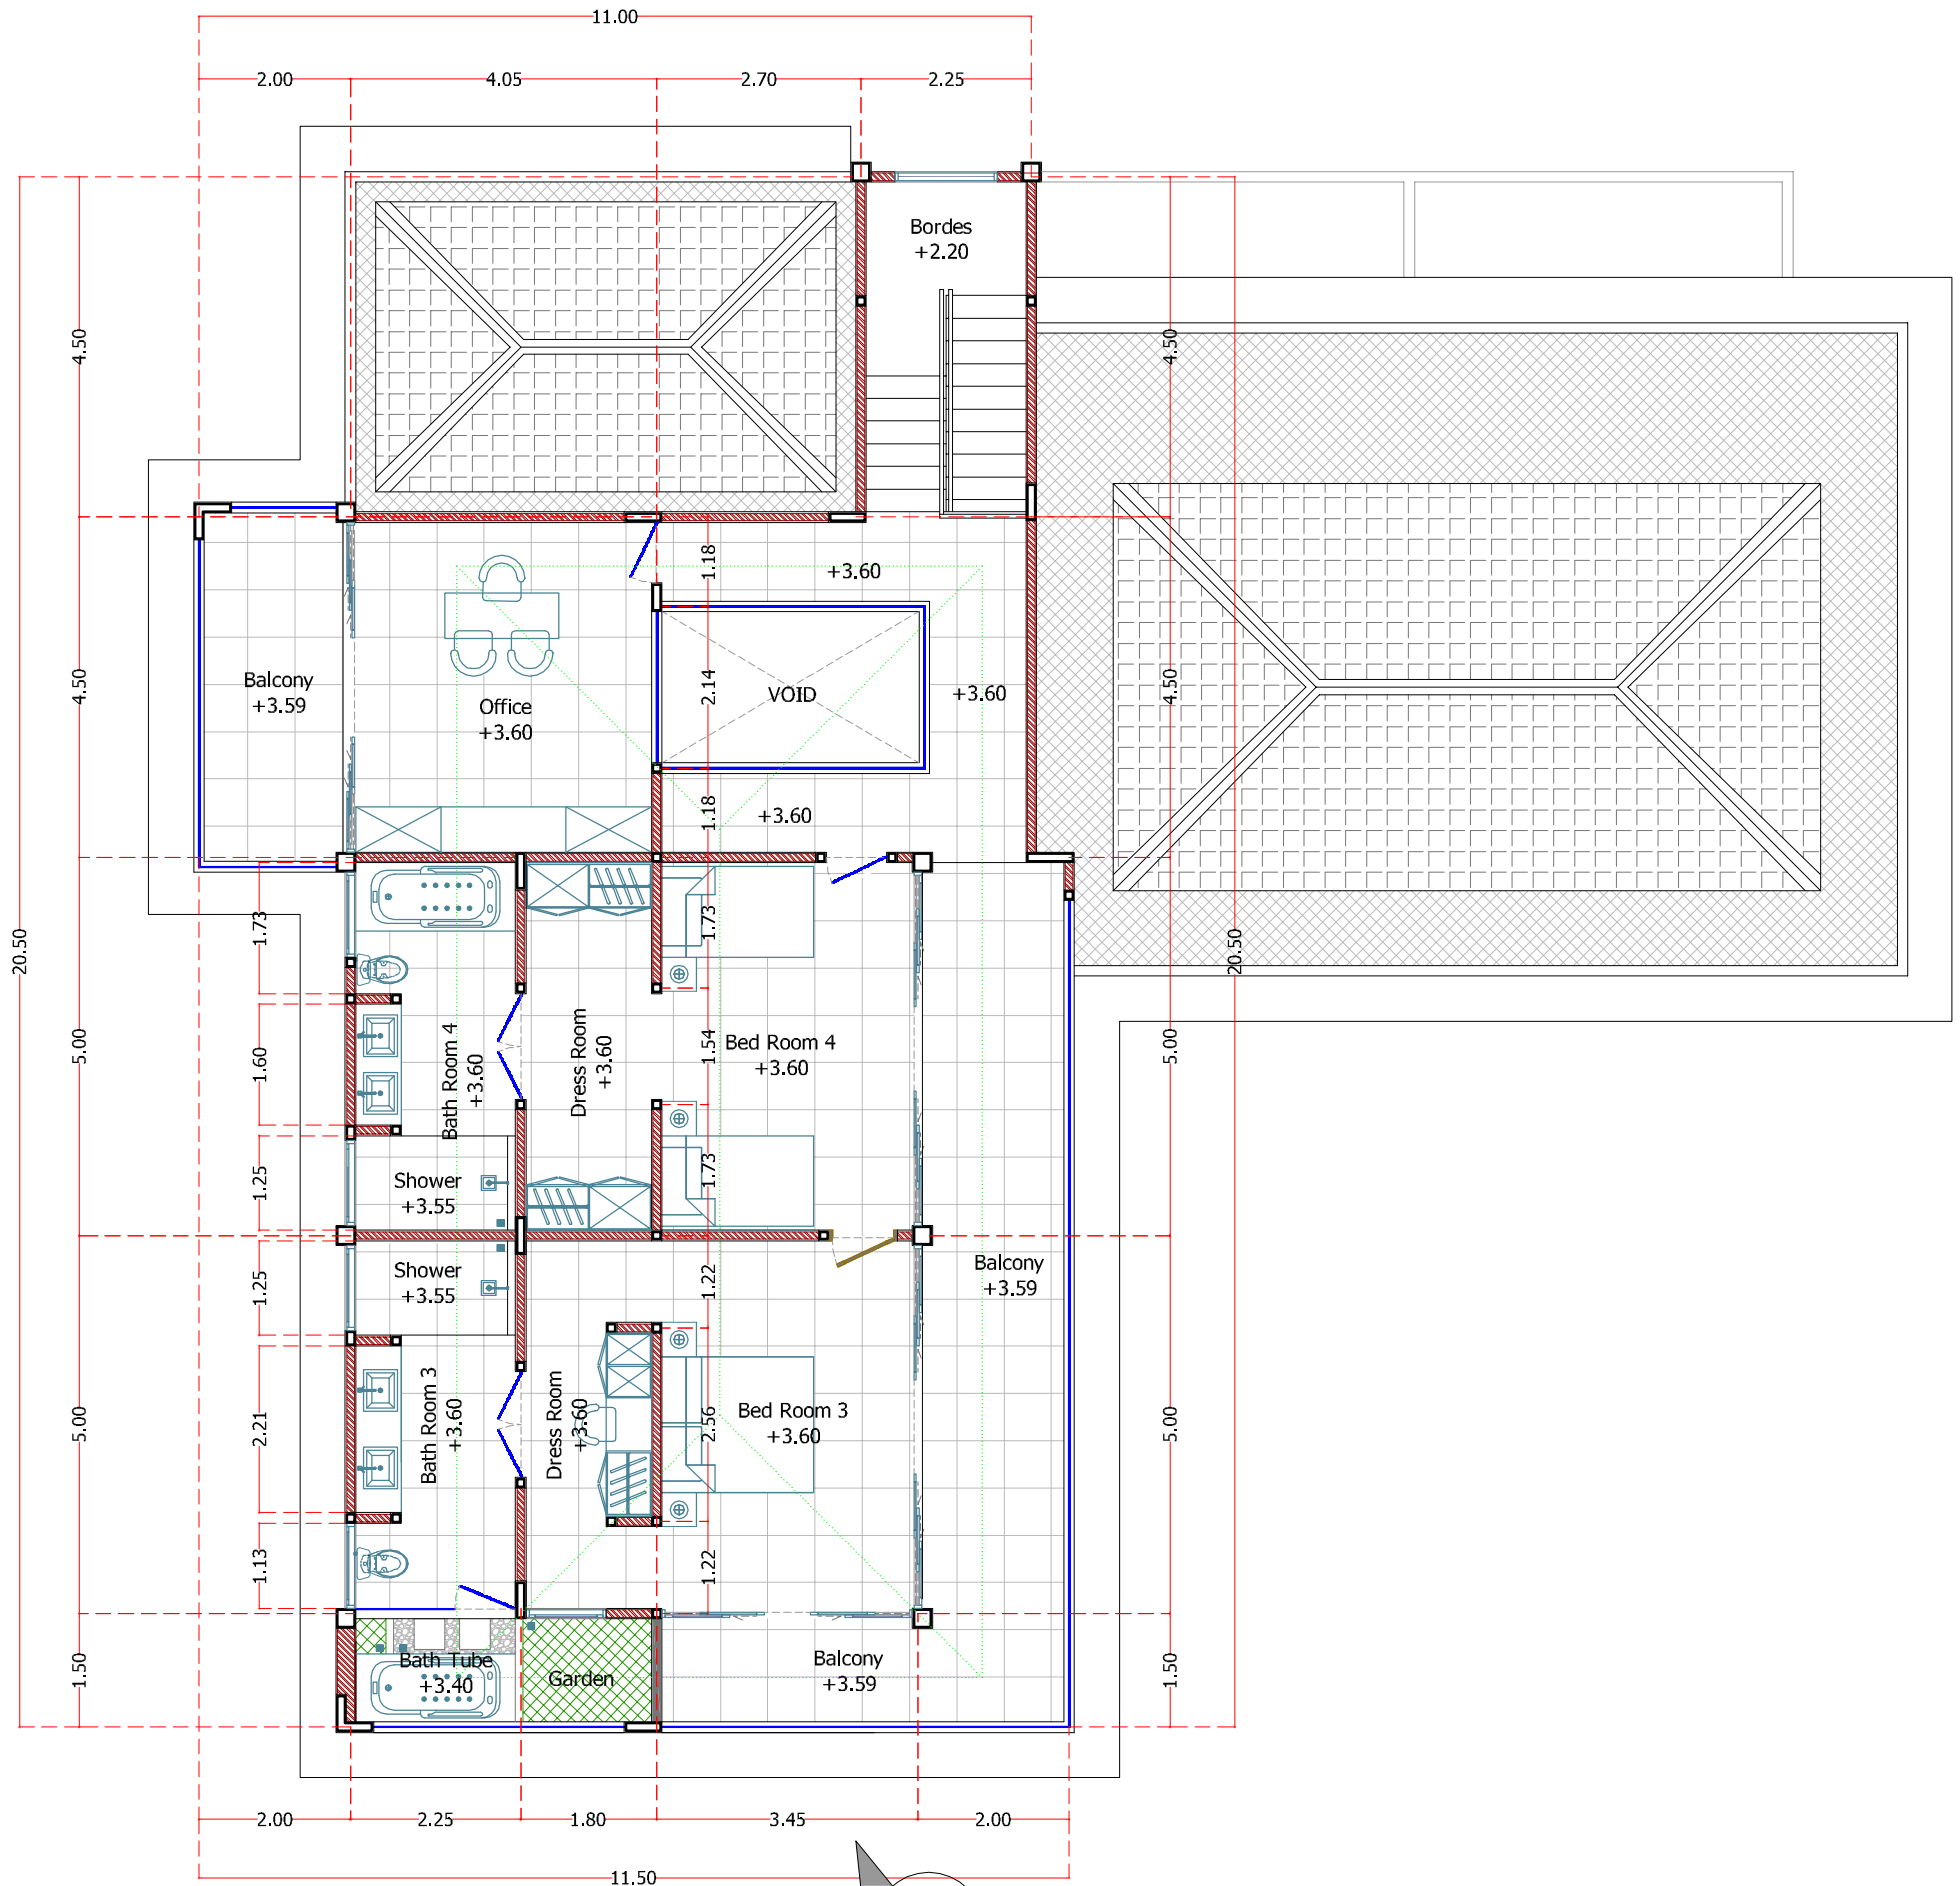

**MAIN HOUSE
UP STAIR PLAN**

skala 1: 100

